


NOTE: PHASES ASSOCIATED BY A DASHED LINE WILL OPERATE CONCURRENTLY. PHASES ASSOCIATED BY A SOLID LINE WILL NOT OPERATE CONCURRENTLY.

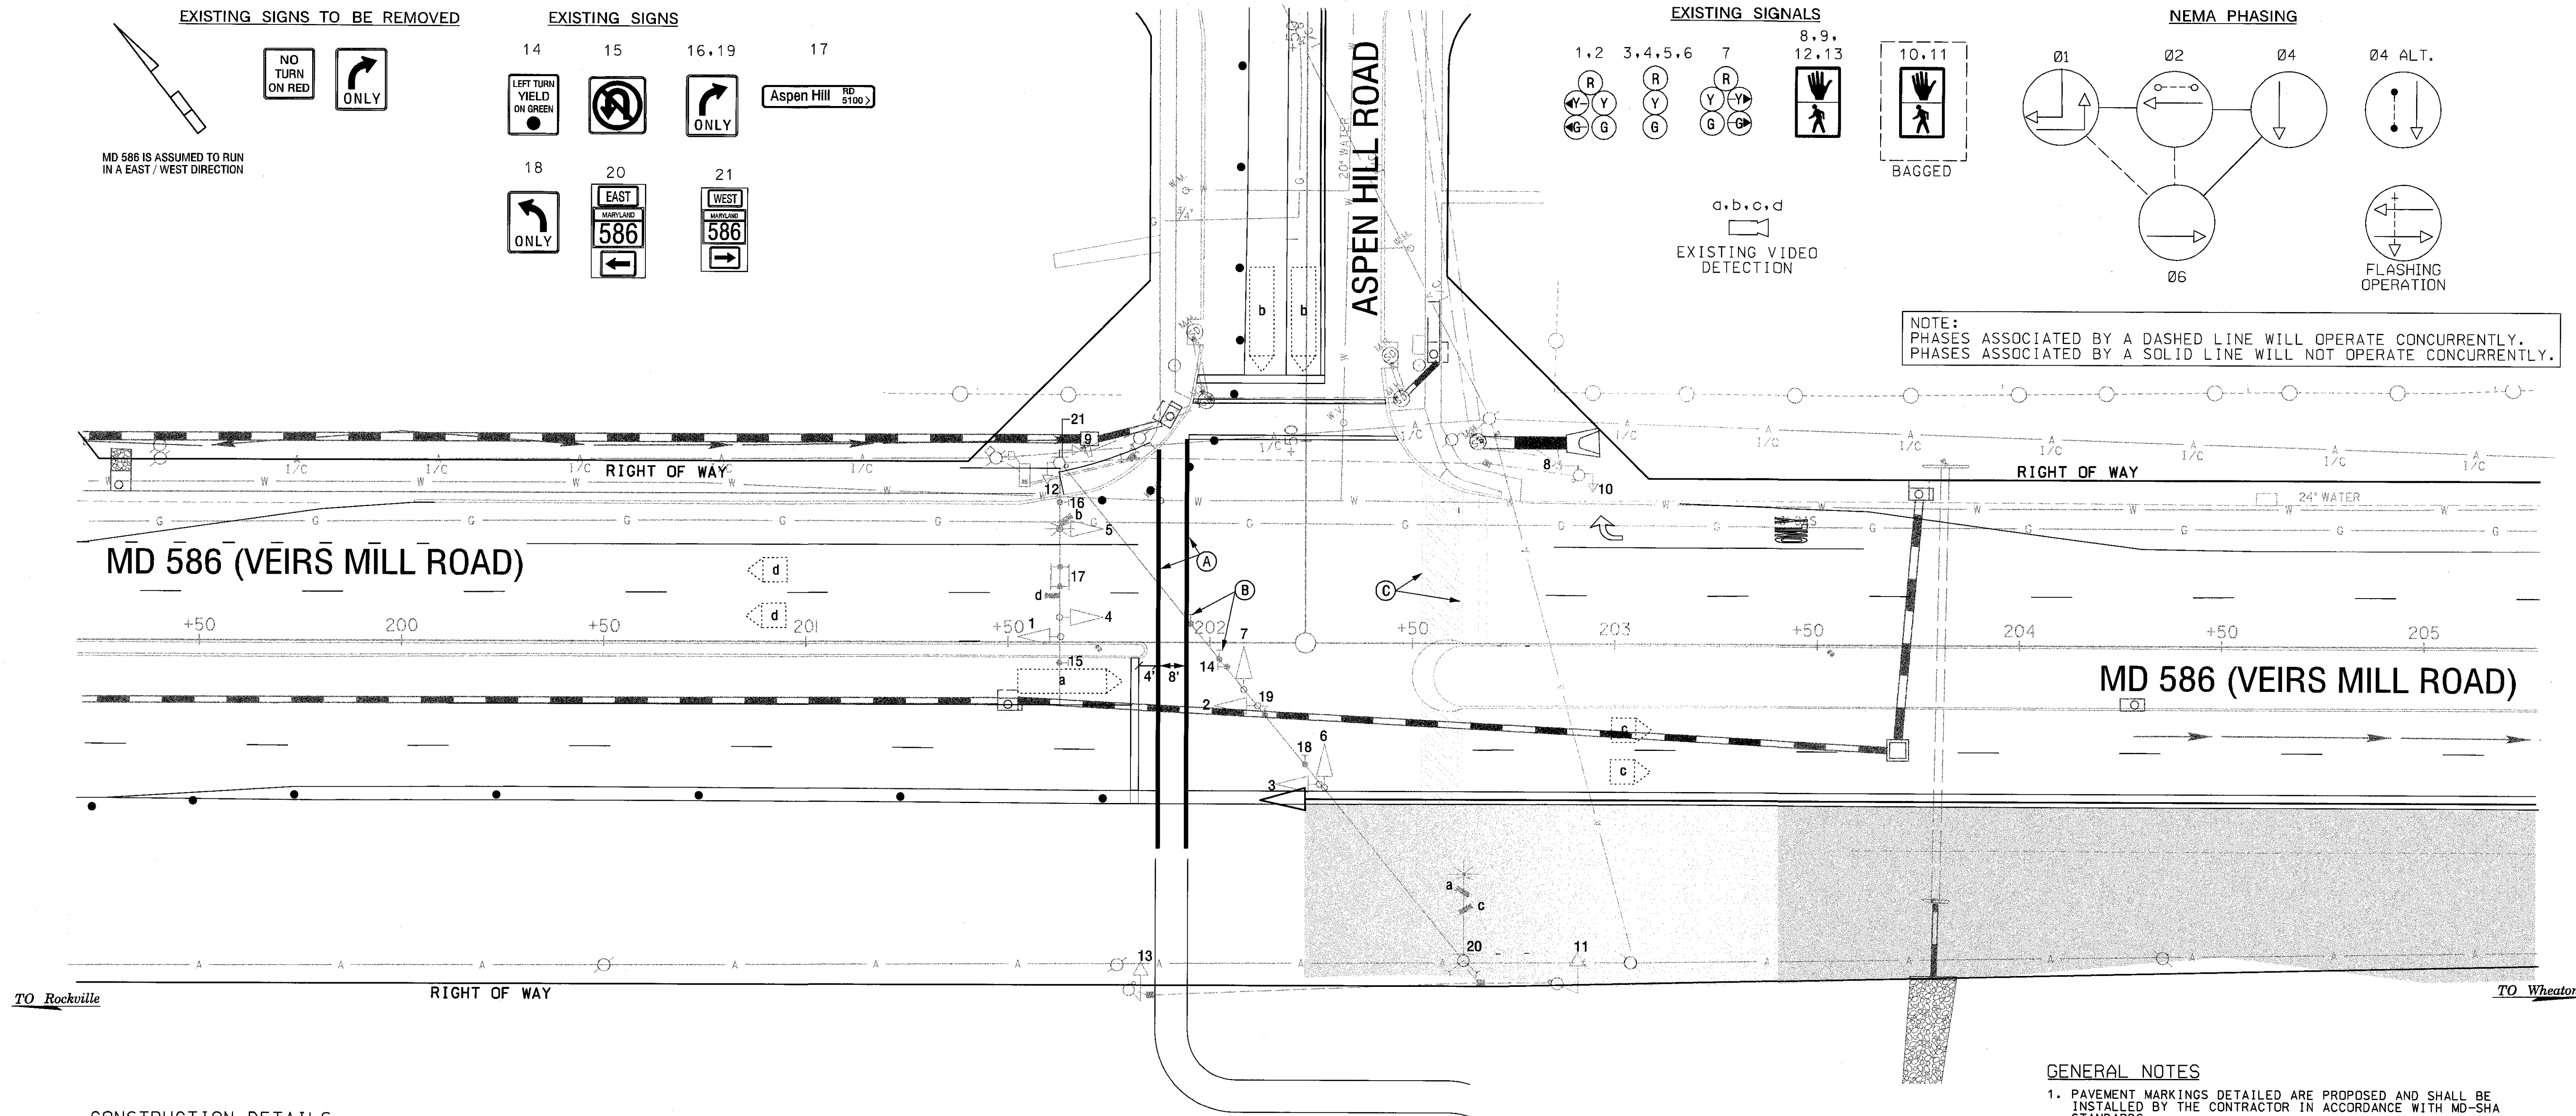


CONSTRUCTION DETAILS

- A. INSTALL 12" WHITE REMOVABLE PREFORMED PAVEMENT MARKING. - FOR CROSSWALK
- B. REMOVE SIGN ON EXISTING SPAN
- C. REMOVE EXISTING PAVEMENT MARKINGS


GENERAL NOTES

1. PAVEMENT MARKINGS DETAILED ARE PROPOSED AND SHALL BE INSTALLED BY THE CONTRACTOR IN ACCORDANCE WITH MD-SHA STANDARDS.


MAINTENANCE OF TRAFFIC LEGEND

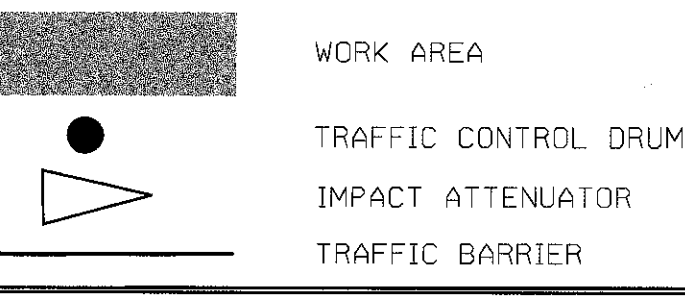

GEOMETRIC LEGEND

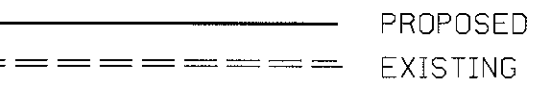

UTILITY LEGEND

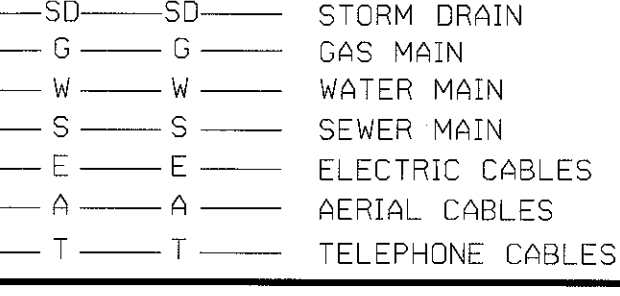

ADDENDUM No. 1
05- - 2003
REPLACE THIS SHEET

SABRA, WANG & ASSOCIATES, INC.
1504 JOH AVENUE
SUITE 100
BALTIMORE, MD 21227
WWW.SABRA-WANG.COM

REVISIONS	APPROVALS
	TEAM LEADER, TRAFFIC ENGINEERING DESIGN DIVISION
	ASST. CHIEF, TRAFFIC ENGINEERING DESIGN DIVISION
	CHIEF, TRAFFIC ENGINEERING DESIGN DIVISION
	DIRECTOR, OFFICE OF TRAFFIC & SAFETY

MD 586 AT ASPEN HILL ROAD
MOT PHASE 1B

DRAWN BY:	F.A.P. NO.	SEE TITLE SHEET	TS NO.	SHEET NO.
CHECKED BY:	S.H.A. NO.	M08165171	4237A	
SCALE:	COUNTY:	MONTGOMERY	T.I.M.S. NO.	
DATE:	LOG MILE:	15058601.97	F213	58 OF 80